


EMERGENCIAS. PLUVIAL MZ9

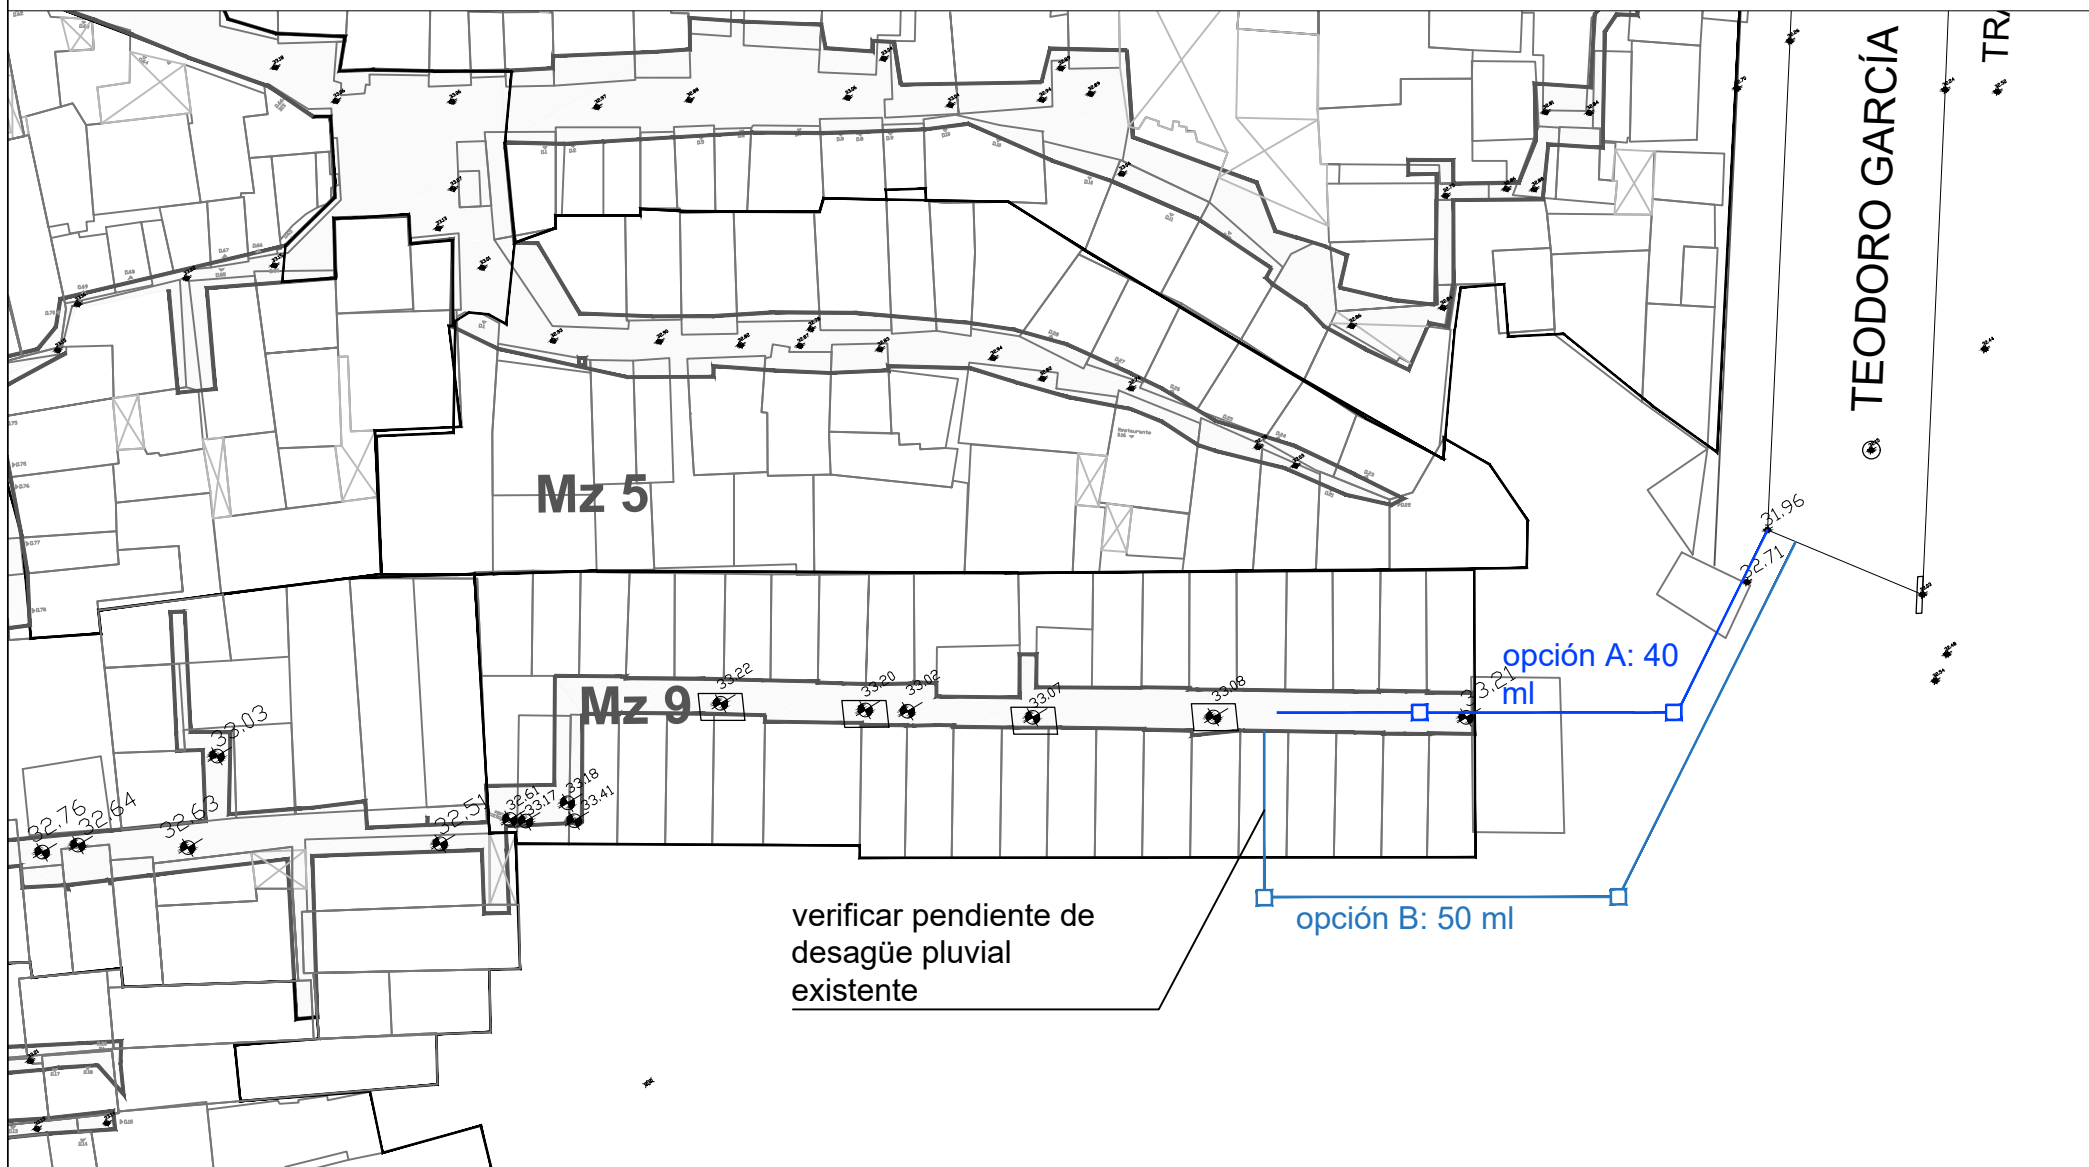

OBRA: Emergencia pluvial MZ 9

PLANO: 2017.06.06_CH_EM

ESCALA: 1:500

VERSION: 01

FECHA: 09/06/17

